
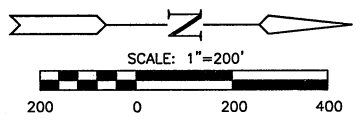


VICINITY MAP
N.T.S.

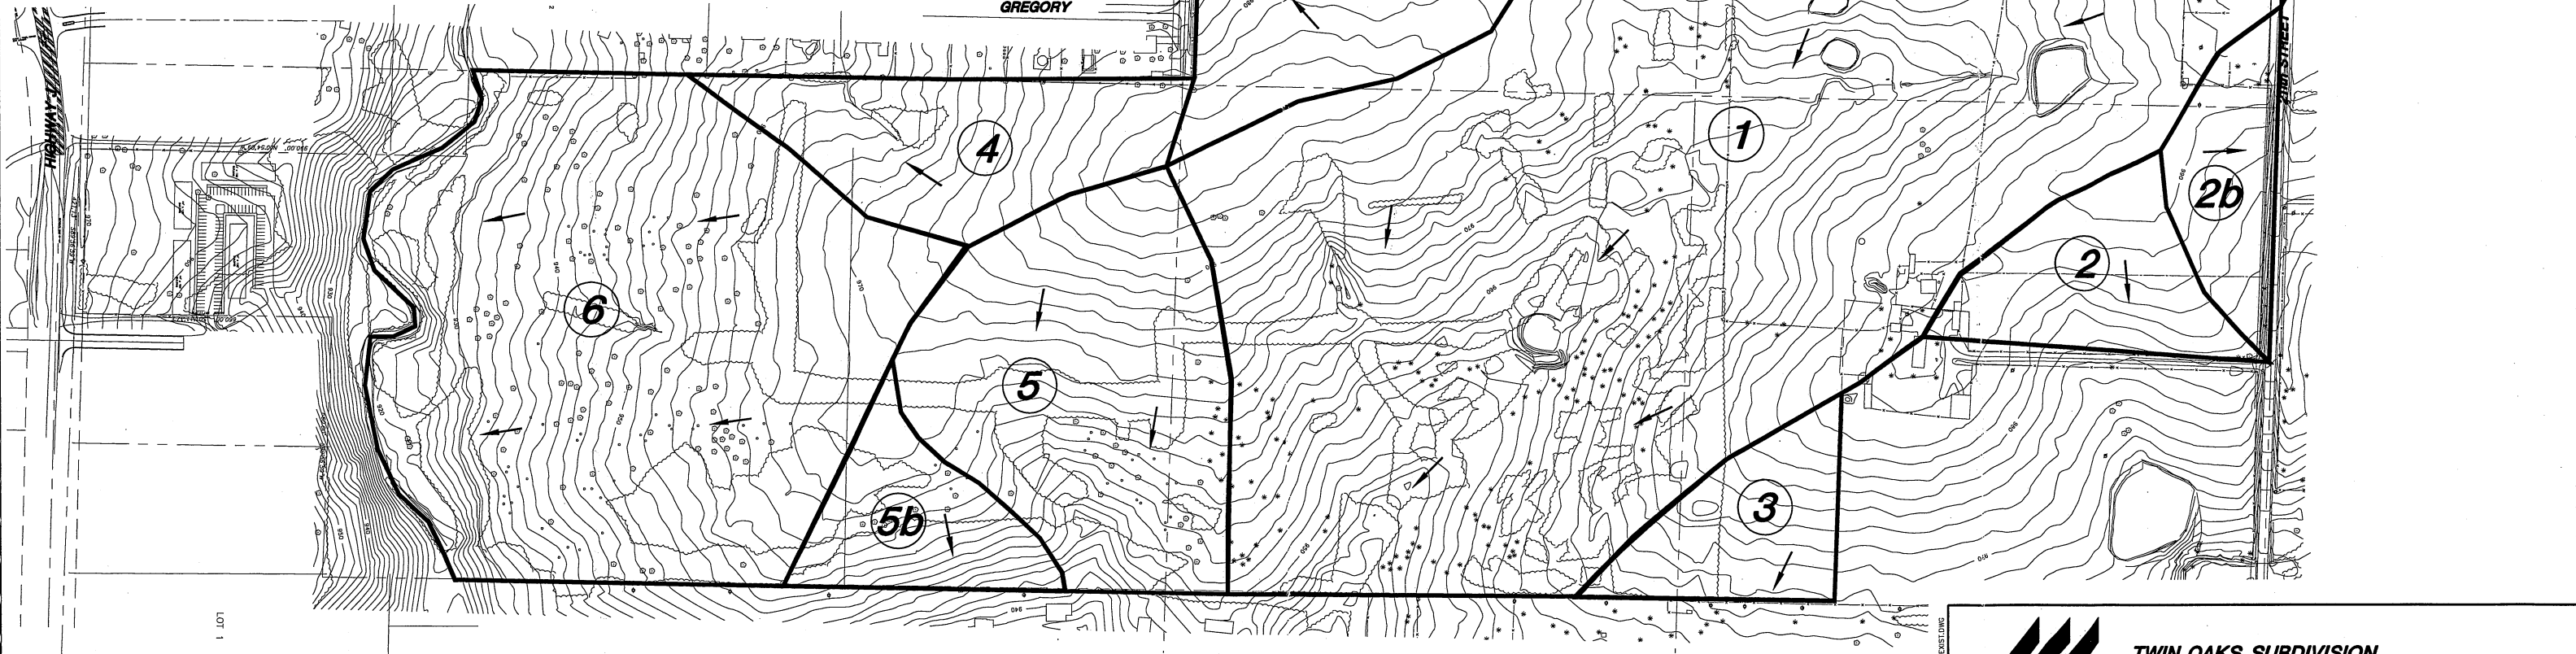

MKEC
ENGINEERING
CONSULTANTS
75 CORPORATE WOODS, SUITE 200
10800 FARLEY
OVERLAND PARK, KS 66210
913 - 317 - 9390

TWIN OAKS SUBDIVISION		
PROJECT NAME		
EXISTING DRAINAGE BASINS		
SHEET TITLE		
BSH DESIGN BY:	JAS DRAWN BY:	ASH CHECKED BY:
2004 DATE	04076 JOB NO.	1 / 1 SHEET/OF

1 LOT